


**ANTRIM COUNTY BUILDING DEPARTMENT
P.O. BOX 188
BELLAIRE MI 49615
231-533-8373**

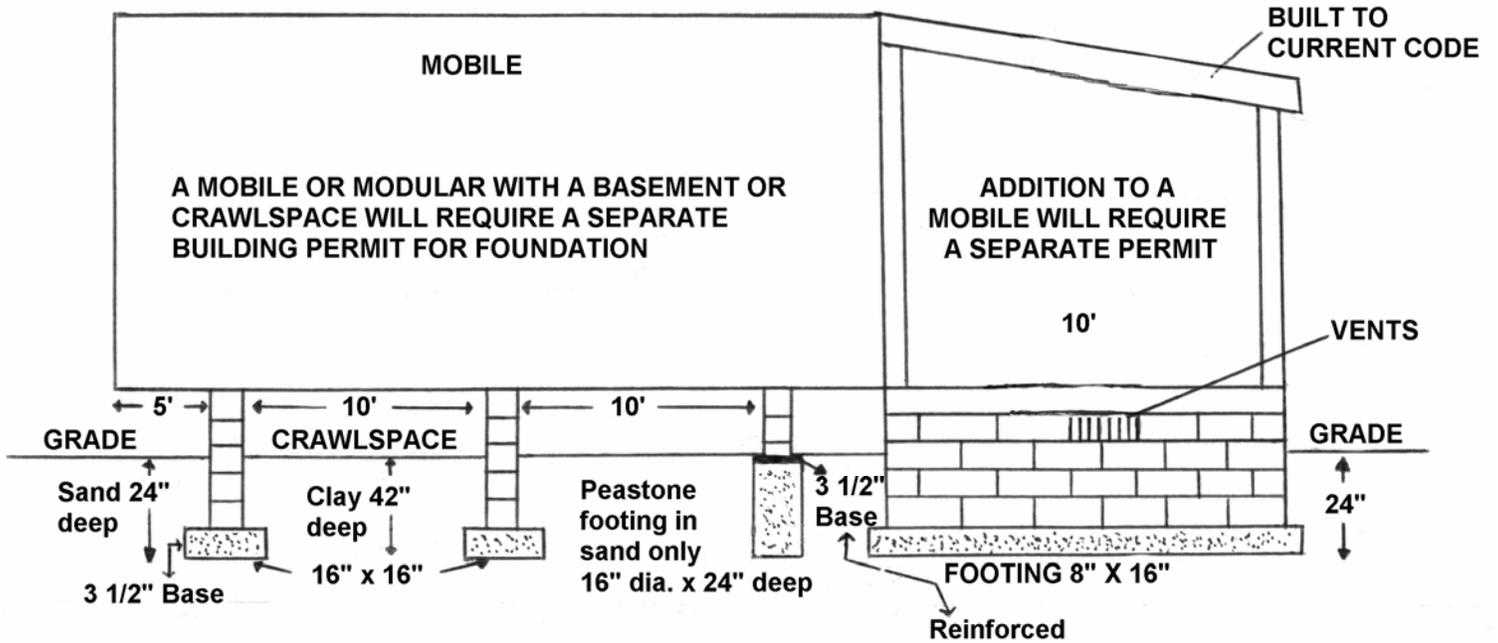

Footings for mobile homes can be done as illustrated above with footing pads and blocks or pea stone/crushed stone with a reinforced concrete pier base, then blocked to structure. Optional footings can be done as follows. a) Two 6" x 24" ribbons. b) A 4" slab with a 12" ratwall. Footing inspection required prior to filling holes.

A MINIMUM 3' x 3' LANDING IS REQUIRED AT EGRESS DOORS. R-212


Smoke detector and fire extinguisher required. (MODEL 2-A-10-BC)

Additions to a Mobile home must be constructed as a separate building. A building permit is required for the addition. Two mobile homes that are put together require a single roof over entire structure. Building permits for each mobile and the roof are required.

Any wood stove installed in a mobile home has to be UL approved for a mobile home and installed as per manufacturer installation instructions. A mechanical permit is required on the wood stove and chimney.

Electrical, plumbing and mechanical permits are required.

SEWER LINES

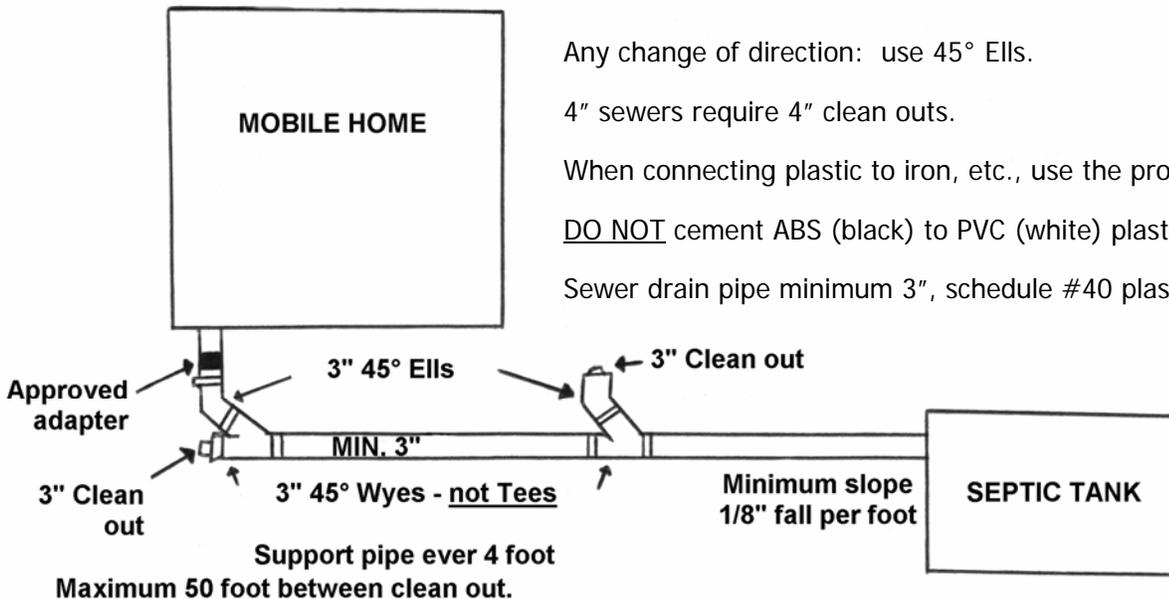

Any change of direction: use 45° Ells.

4" sewers require 4" clean outs.

When connecting plastic to iron, etc., use the proper adapter.

DO NOT cement ABS (black) to PVC (white) plastic.

Sewer drain pipe minimum 3", schedule #40 plastic.